

ORDINANCE NO. 84-4

TOWNSHIP OF SCHUYLKILL

AN ORDINANCE PROVIDING FOR A VACATION  
OF A PORTION OF COAL STREET BETWEEN  
STRAWBERRY STREET AND CATAWISSA STREET  
IN THE VILLAGE OF TUSCARORA, SCHUYLKILL  
TOWNSHIP, SCHUYLKILL COUNTY, PENNSYLVANIA,  
ENACTED PURSUANT TO THE ACT OF MAY 1, 1933,  
P.L. 103, ART. XI, § 1101 (53 P.S. § 66101),  
AS AMENDED.

BE IT ORDAINED by the Board of Supervisors of Schuylkill Township,  
Schuylkill County, Pennsylvania, and it is hereby ordained by the authority  
of the same as follows:

SECTION 1. The following portion of Coal Street, between Strawberry  
Street and Catawissa Street, Tuscarora, Schuylkill Township, Schuylkill County,  
Pennsylvania, is hereby vacated:

BEGINNING at a point in the Southwest corner of Strawberry and Coal  
Streets; thence along the South property line of Coal Street South Sixty-nine  
Degrees Twelve Minutes West (S. 69° 12' W.) Two Hundred (200') Feet to a point  
at the Southeast corner of Coal and Catawissa Streets; thence North Twenty  
Degrees Forty-eight Minutes West (N. 20° 48' W.) Fifty (50') Feet to a point  
at the Northeast corner of Coal and Catawissa Streets; thence along the North  
property line of Coal Street North Sixty-nine Degrees Twelve Minutes East  
(N. 69° 12' E.) Two Hundred (200') Feet to a point at the Northwest corner of  
Strawberry and Coal Streets; thence South Twenty Degrees Forty-eight Minutes  
East (S. 20° 48' E.) Fifty (50') Feet to a point, the place of beginning.

CONTAINING 0.23 Acre.

SECTION 2. The Township Secretary shall certify to the adoption  
of this Ordinance, and cause the same to be filed with the Clerk of Courts,  
Schuylkill County, Pennsylvania. This Ordinance shall take effect thirty (30)

days after approval as so certified.

ENACTED BY THE BOARD OF SUPERVISORS OF SCHUYLKILL TOWNSHIP this  
7th day of November, 1984, in lawfull session duly assembled.

BOARD OF SUPERVISORS OF THE TOWNSHIP OF  
SCHUYLKILL


ATTEST:

  
Thomas Zalusky, Jr.

  
Joseph Zelinsky, Chairman

  
Joseph Rudy, Vice-Chairman

  
John Bashago, Supervisor

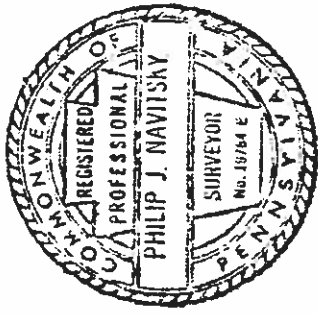


Tuscarora

Schuylkill Twp. Schuylkill Co.

Scale 1" = 20' September '84

*Philip J. Navitsky*

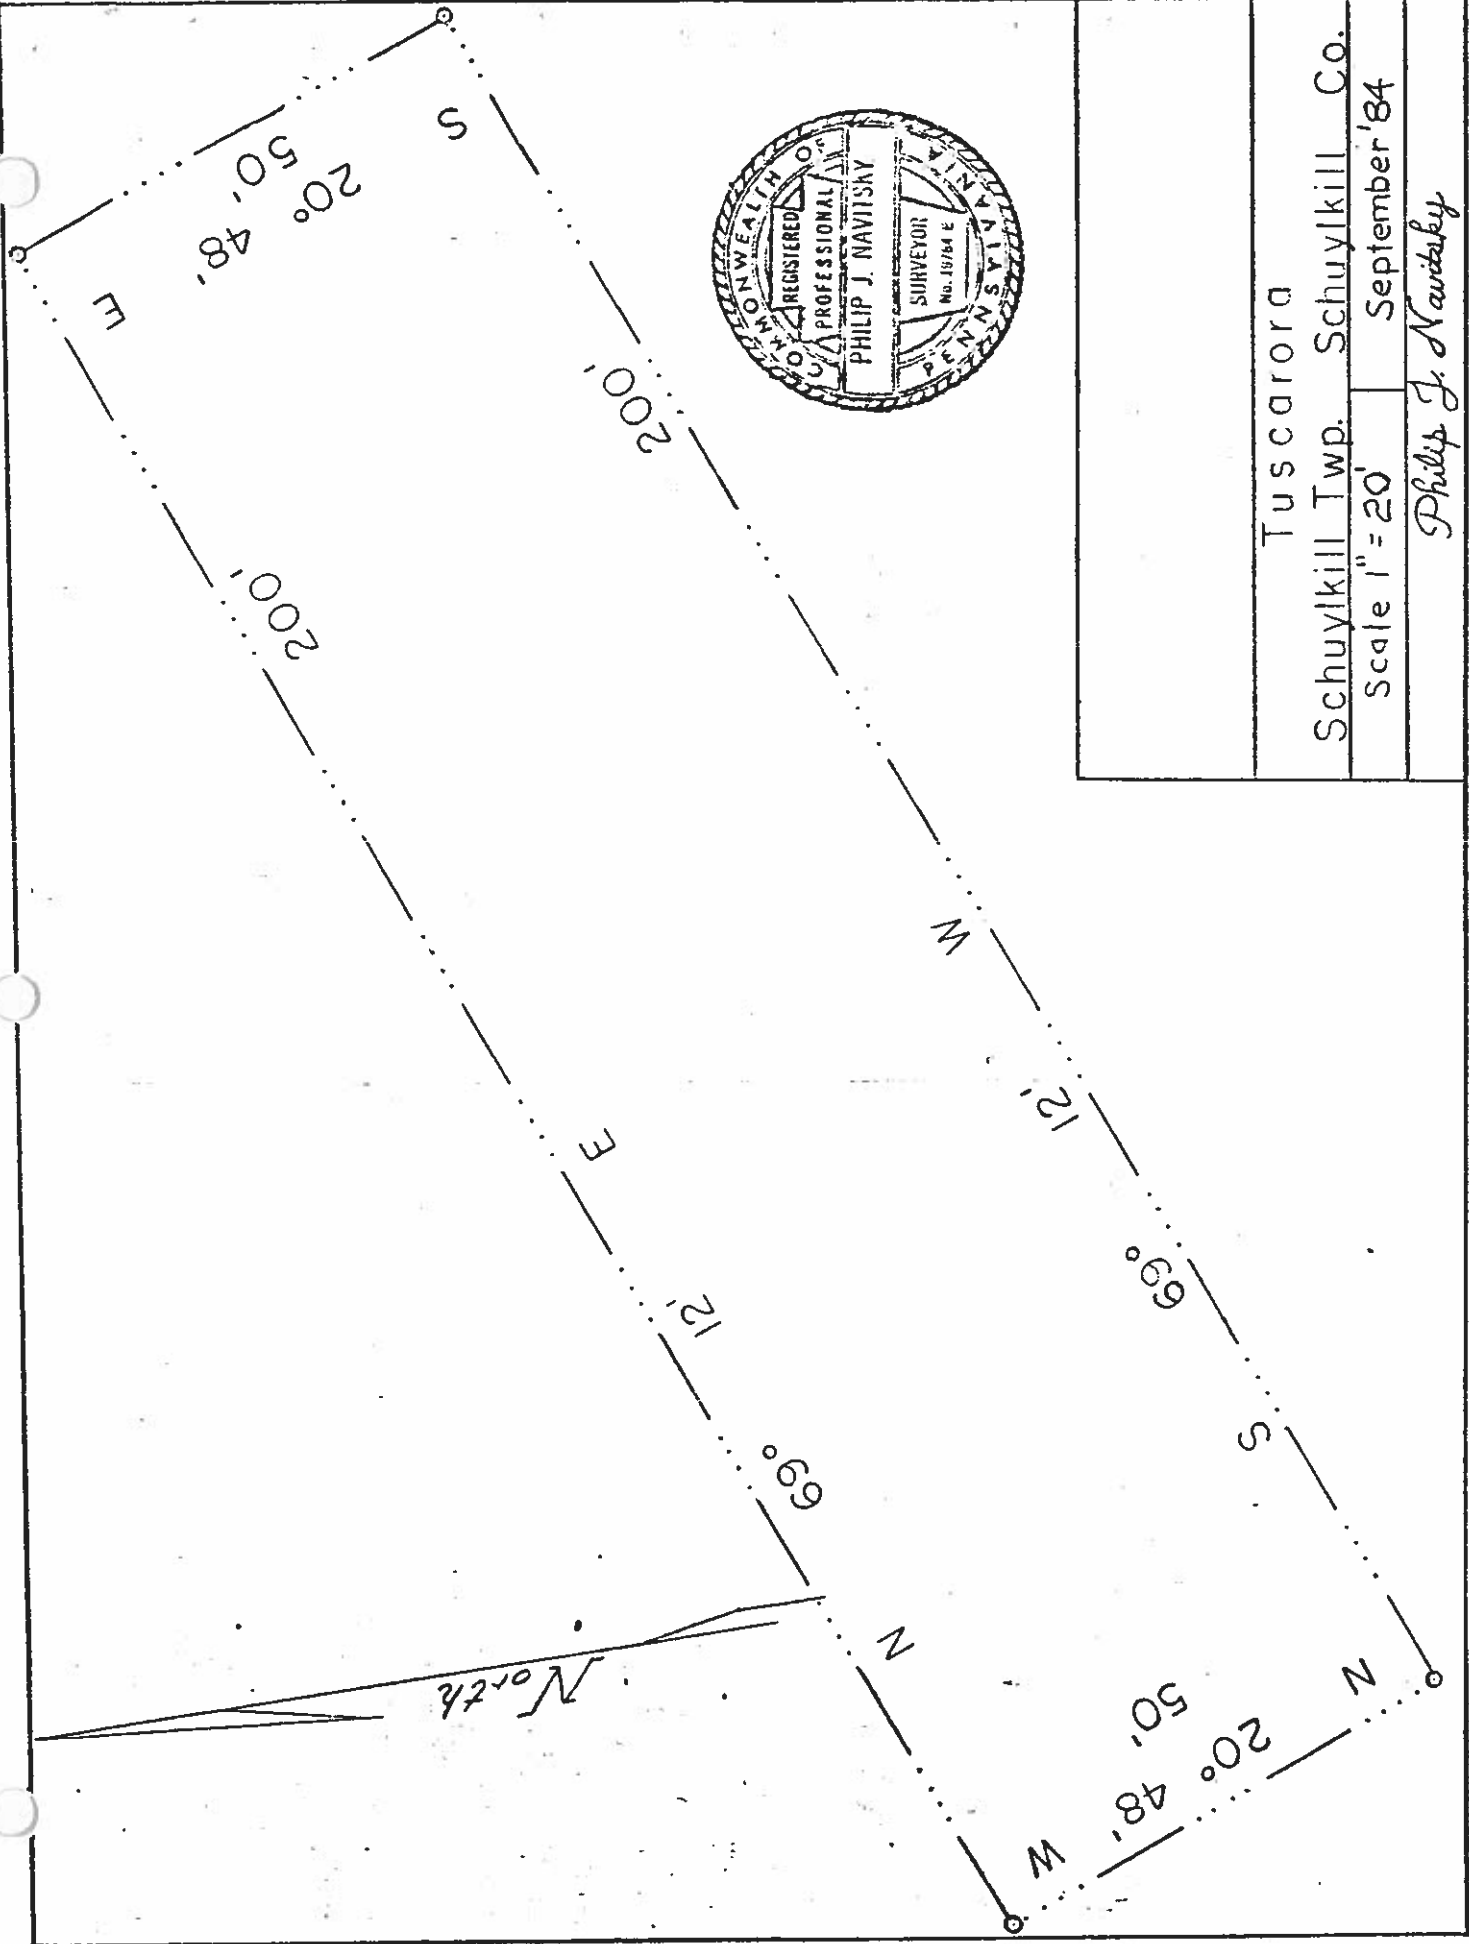

IN THE COURT OF COMMON PLEAS OF SCHUYLKILL COUNTY

IN RE: AN ORDINANCE PROVIDING FOR A VACATION  
OF A PORTION OF COAL STREET BETWEEN  
STRAWBERRY STREET AND CATAWISSA STREET  
IN THE VILLAGE OF TUSCARORA, SCHUYLKILL  
TOWNSHIP, SCHUYLKILL COUNTY, PENNSYLVANIA,  
ENACTED PURSUANT TO THE ACT OF MAY 1, 1933,  
P.L. 103, ART. XI, § 1101 (53 P.S. § 66101),  
AS AMENDED

ORDER OF COURT

AND NOW, this \_\_\_\_\_ day of \_\_\_\_\_, 1984, it  
appearing to the Court that the Board of Supervisors of Schuylkill Township,  
has conducted a hearing and adopted the attached Ordinance in accordance  
with the Act of 1947, P.L. 1481, § 15 (53 P.S. § 66101), vacating a portion  
of Coal Street, between Strawberry Street and Catawissa Street, IT IS HEREBY  
ORDERED that the aforesaid Ordinance, with map attached, be filed in the Office  
of the Clerk of Courts, Schuylkill County, Pennsylvania, and if no exceptions  
are filed to said Ordinance within a period of thirty (30) days from the filing  
of the same, said Ordinance shall become final without further Order of Court.

---

CERTIFICATION

Thomas Zalusky, Jr., being duly sworn deposes and says that he is the Secretary of Schuylkill Township Board of Supervisors, and that the foregoing is a true and correct copy of the Ordinance adopted by the Schuylkill Township Board of Supervisors at a meeting held November 7, 1984.

*Thomas Zalusky, Jr.*  
\_\_\_\_\_  
Thomas Zalusky, Jr.