

RESOLUTION NO. 9-2006

RESOLUTION OF SCHUYLKILL TOWNSHIP APPROVING SUBMISSION OF CDBG FUNDING REQUEST TO THE COUNTY OF SCHUYLKILL.

The Schuylkill Township Supervisors having met this 1<sup>st</sup> day of November, 2006, in public session, has approved a funding request to the County of Schuylkill in the amount of \$100,000.00 for the project described below:

Extend water service from the Village of Newkirk to the Village of Reevesdale.  
\_\_\_\_\_  
\_\_\_\_\_  
\_\_\_\_\_

The Municipal Governing Body authorizes **alfred benesch & company** to submit the application for funding on its behalf.

Approved:

By: Joseph Boran  
Chief Elected Official

Attest:

Mary E. Kubel  
Municipal Secretary

Affix Municipal Seal


**THIS RESOLUTION MUST BE ATTACHED TO APPLICATION  
AND SUBMITTED BY 4:30 P.M. THURSDAY, NOVEMBER 30, 2006.**

**SCHUYLKILL TOWNSHIP**  
**Reevesdale Waterline Improvements**  
**Preliminary Cost Estimate - 11/07/06**

AB PROJECT NO.

BID QUANTITY	UNIT OF MEASUREMENT	DESCRIPTION OF ITEM	INSTALLATION PRICE	TOTAL PRICE
5820	LF	8" PVC WATERLINE	\$ 41.00	\$ 238,620.00
3250	SY	TRENCH REST. IN ROAD	\$ 50.00	\$ 162,500.00
	SY	TRENCH REST. IN STATE ROAD	\$ 50.00	\$ -
	LF	BORE AND JACK	\$ 410.00	\$ -
150	LF	3/4" COPPER SERVICE LINE	\$ 30.00	\$ 4,500.00
6	EA	8" GATE VALVE	\$ 700.00	\$ 4,200.00
1	EA.	6" GATE VALVE	\$ 600.00	\$ 600.00
7	EA.	3 PIECE VALVE BOX W/ LID	\$ 168.00	\$ 1,176.00
8	EA.	8" - VARIOUS SIZED BENDS	\$ 330.00	\$ 2,640.00
1	EA.	8" TEE	\$ 310.00	\$ 310.00
1	EA.	8" X 8" TEE	\$ 300.00	\$ 300.00
7	EA.	CURB STOP	\$ 135.00	\$ 945.00
7	EA.	CORP. STOP	\$ 77.00	\$ 539.00
1	EA.	FIRE HYDRANTS	\$ 2,000.00	\$ 2,000.00
0	EA.	12" TAPPING SLEEVE	\$ 4,500.00	\$ -
1	EA.	MAINTENANCE/PROTECTION TRAFFIC	\$ 8,000.00	\$ 8,000.00
1	L.S.	MOBILIZATION	\$ 8,000.00	\$ 8,000.00
<b>TOTAL COST BASE BID</b>				\$ 434,330.00

Construction Contingency @ 15 %	\$	65,100.00
Construction Cost Total	\$	499,500.00
Survey, Design, Construction services @ 10%	\$	35,900.00
Grant Administration	\$	25,400.00
<b>TOTAL COST ESTIMATE</b>	\$	<b>560,800.00</b>
<b>CALL</b>	\$	<b>561,000.00</b>

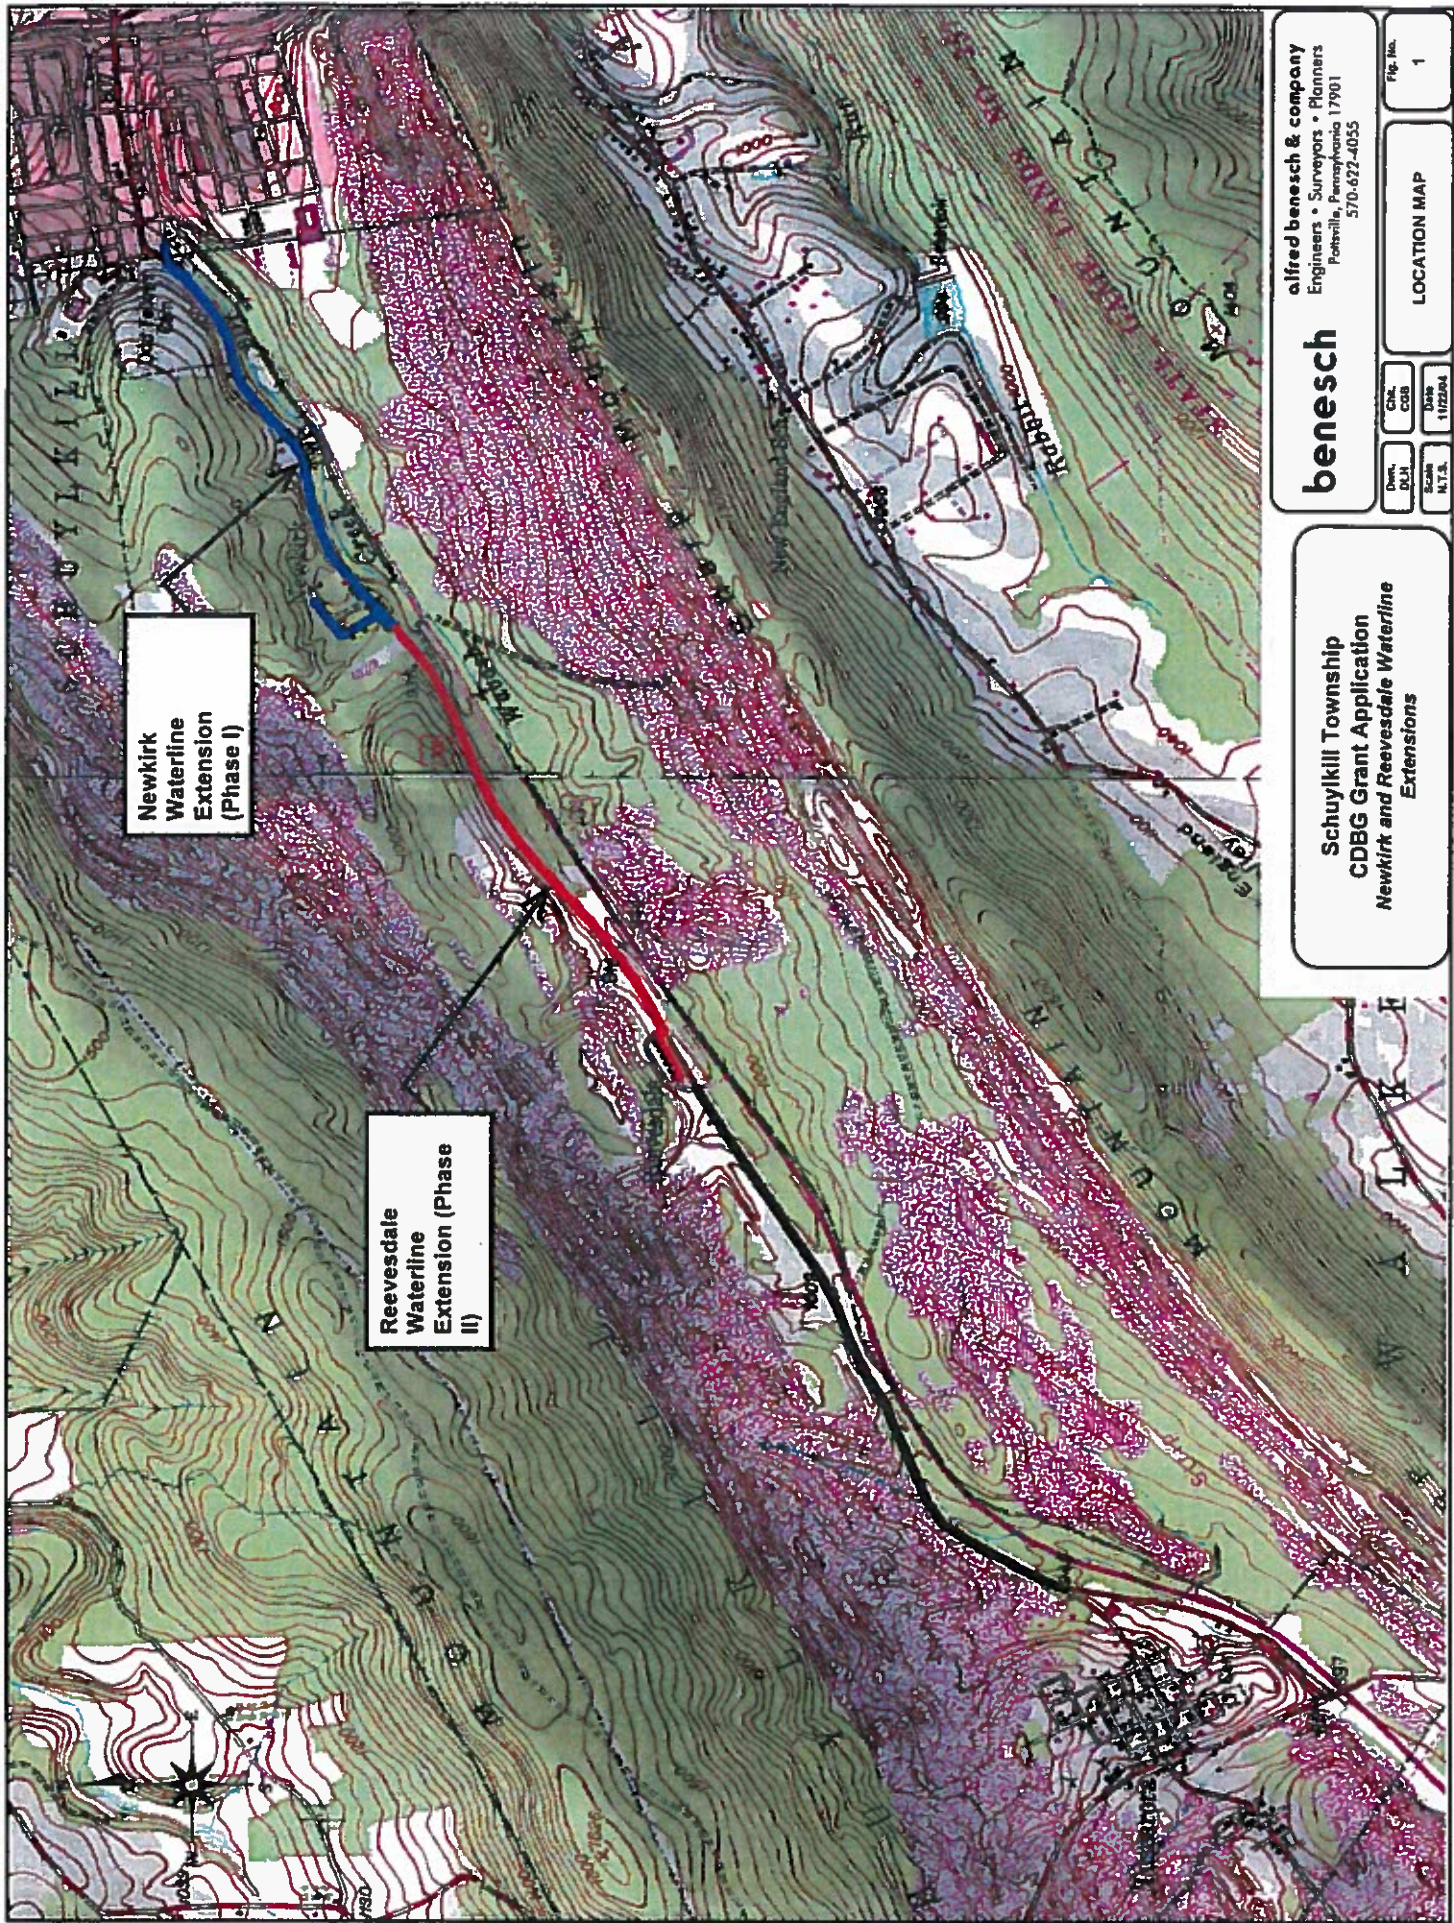

Newkirk  
Waterline  
Extension  
(Phase I)

Reevesdale  
Waterline  
Extension (Phase  
II)

**alfred benesch & company**  
Engineers • Surveyors • Planners  
Pottsville, Pennsylvania 17901  
570-622-4055

**benesch**

Drawn D.J.H.	Checked C.O.B.	Job No. 112294
Scale N.T.S.	Fig. No. 1	

LOCATION MAP

**Schuylkill Township  
CDBG Grant Application  
Newkirk and Reevesdale Waterline  
Extensions**

# benesch

## alfred benesch & company

Engineers • Surveyors • Planners

400 One Norwegian Plaza • P.O. Box 1090 • Pottsville, PA 17901  
570-622-4055 • Fax: 570-622-1232 • www.benesch.com

November 30, 2006

Mr. Thomas Gallagher  
Schuylkill County Courthouse  
401 North Second Street  
Pottsville, PA 17901

### HAND DELIVERED

Subject: 2007 CDBG Program Grant Application  
Schuylkill Township  
**benesch** Proposal No. 53112

Dear Mr. Gallagher:

On behalf of the Schuylkill Township Supervisors, we are submitting for your consideration a 2007 CDBG Grant Application for the extension of a public water system from the Village of Newkirk to the Village of Reevesdale. The villages are currently serviced by individual wells that are contaminated or have poor quality and quantity. The villages are also served by on-lot sewer systems. Schuylkill Township has contracted a waterline extension from the Borough of Tamaqua to the Village of Newkirk and this application is the second phase of the overall project. The proposed application is in conjunction with a separate State administered CDBG competitive grant application.

Thank you for your time and consideration in this matter. If you have any questions or comments concerning the above, please contact our office.

Very truly yours,

**alfred benesch & company**

  
David L. Horst, P.E.  
Project Engineer

  
Christopher G. Bentz, P.E.  
Project Manager

DLH/kam  
LT.Gallagher.113006

Enclosure

cc: Schuylkill Township Supervisors (w/attachments)

**SCHUYLKILL COUNTY**  
**F.Y. 2007 COMMUNITY DEVELOPMENT**  
**BLOCK GRANT PROGRAM APPLICATION**

**To: Schuylkill County**  
**Office of Economic Development**  
**Courthouse - 401 North Second Street**  
**Pottsville, PA 17901**

The Township of Schuylkill intends to apply for funding for the project described below:

Check which type of activity you are applying for:

- 1. Water Lines
- 2. Sewer Lines
- 3. Stormwater Collection
- 4. Recreation
- 5. Street Improvements
- 6. Handicap Barrier Removal
- 7. Economic Development
- 8. Demolition
- 9. Public/Community Facility:  
    i.e. Community Senior Citizens Center  
    Fire Station improvements
- 10. Other (please specify) \_\_\_\_\_

Provide specific location of proposed project: Indicate address, street intersection, Township or State Route:

\_\_\_\_\_ Village of Reevesdale, Schuylkill Township, PA 17925  
\_\_\_\_\_

Provide description of the project:

\_\_\_\_\_ Extend a public water system to pick up approximately 7 homes serviced by individual wells that are contaminated or have poor water quality and quantity.  
\_\_\_\_\_  
\_\_\_\_\_  
\_\_\_\_\_

What specific problems would be solved if this project is funded?

The Village of Reevesdale is currently served by private individual wells that are contaminated or have poor water quality and quantity. The Township has reported several times within the past several years when individual wells have not produced sufficient quantities and the Township would supply bulk water to the Villages. The Township is currently contracted with Mazzuca Enterprises to extend the water from Tamaqua Borough to the Village of Newkirk. This portion of the project would extend service from the Village of Newkirk to the Village of Reevesdale. The Tamaqua Area Water Authority has indicated they would agree to enter into a development agreement with Schuylkill Township to extend the public water system to Newkirk and Reevesdale. The new water lines would be designed to provide adequate water flow for fire protection. Currently, the nearest fire hydrant is located in the Borough of Tamaqua.

What is the status of the project? (i.e., right-of-way to be acquired, permits needed, engineering and design work to be done).

The project would require specifications and project details to be completed by the Township Engineer. E&S and appropriate DEP permits may be required through the municipality and the Authority. The project is a joint application between the CDBG program administered through Schuylkill County and the CDBG Competitive Grant program. The income surveys have been completed

This project is expected to serve 7 households in Reevesdale and the surrounding area.

Design work, preparation of Bid Documents and on-site project inspections will be provided by the engineering or architectural firm listed below:

**alfred benesch & company**  
400 One Norwegian Plaza  
Pottsville, PA 17901

PROJECT BUDGET:

General Fund	\$	
County CDBG Funds	\$	100,000.00
Other Funds	\$	100,000.00
PennVEST	\$	
Rural Development Administration (Former FHA)	\$	
Bank Loan	\$	
CDBG Discretionary Grant	\$	360,000.00
Other State Funds	\$	
Other Federal Funds	\$	
Engineering Fees (to be paid by Municipality)	\$	40,000.00 (State CDBG)
Estimated Total Project Cost	\$	560,000.00


Cost Estimate prepared by:

**alfred benesch & company**  
400 One Norwegian Plaza  
Pottsville, PA 17901  
(717) 622-4055

Application submitted by:

Municipality: Schuylkill Township

Name and title of Chief Elected Official: Joseph Boran  
Chairman - Board of Supervisors

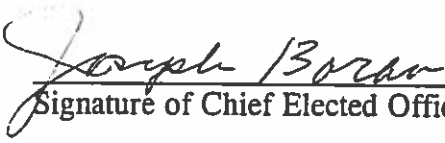  
Signature of Chief Elected Official

November 1, 2006  
Date

